


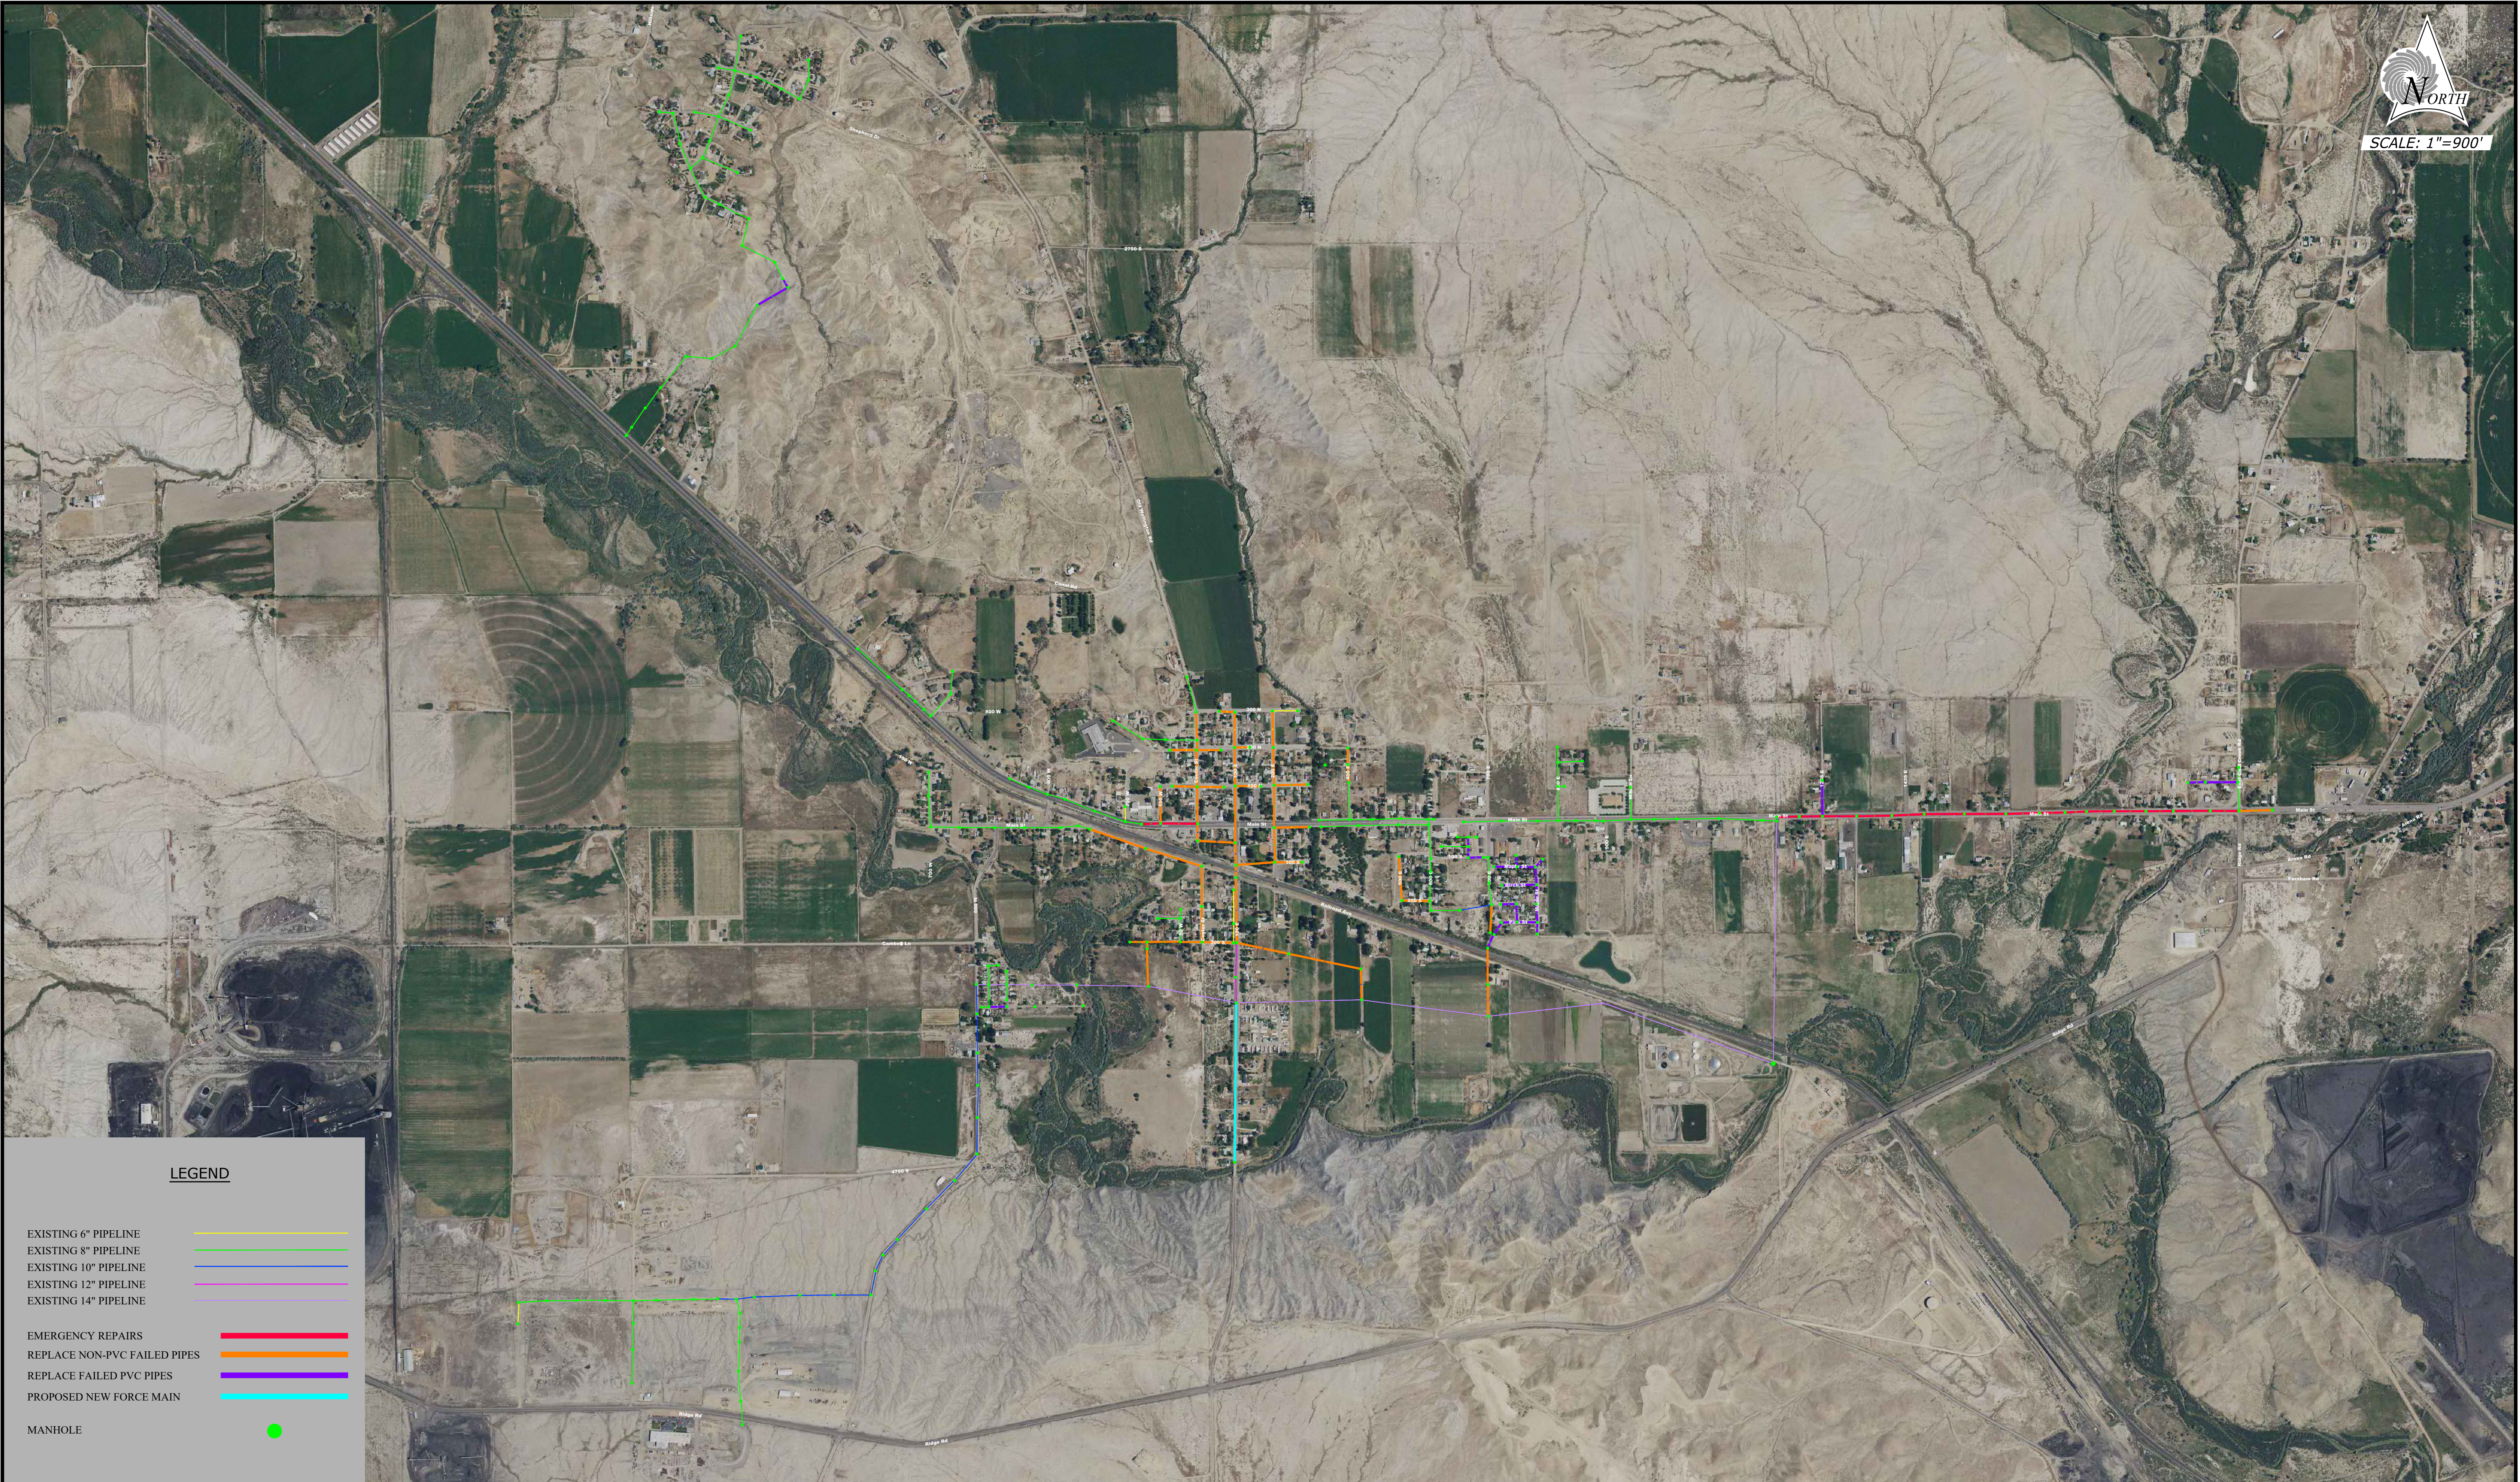

WELLINGTON SEWER- OVERVIEW

RECOMMENDED IMPROVEMENTS



25 EAST 500 NORTH
FILLMORE, UTAH 84631
TEL 435.743.6151 • FAX 435.743.7900
www.sunrise-eng.com