




SCALE: 1"=300'

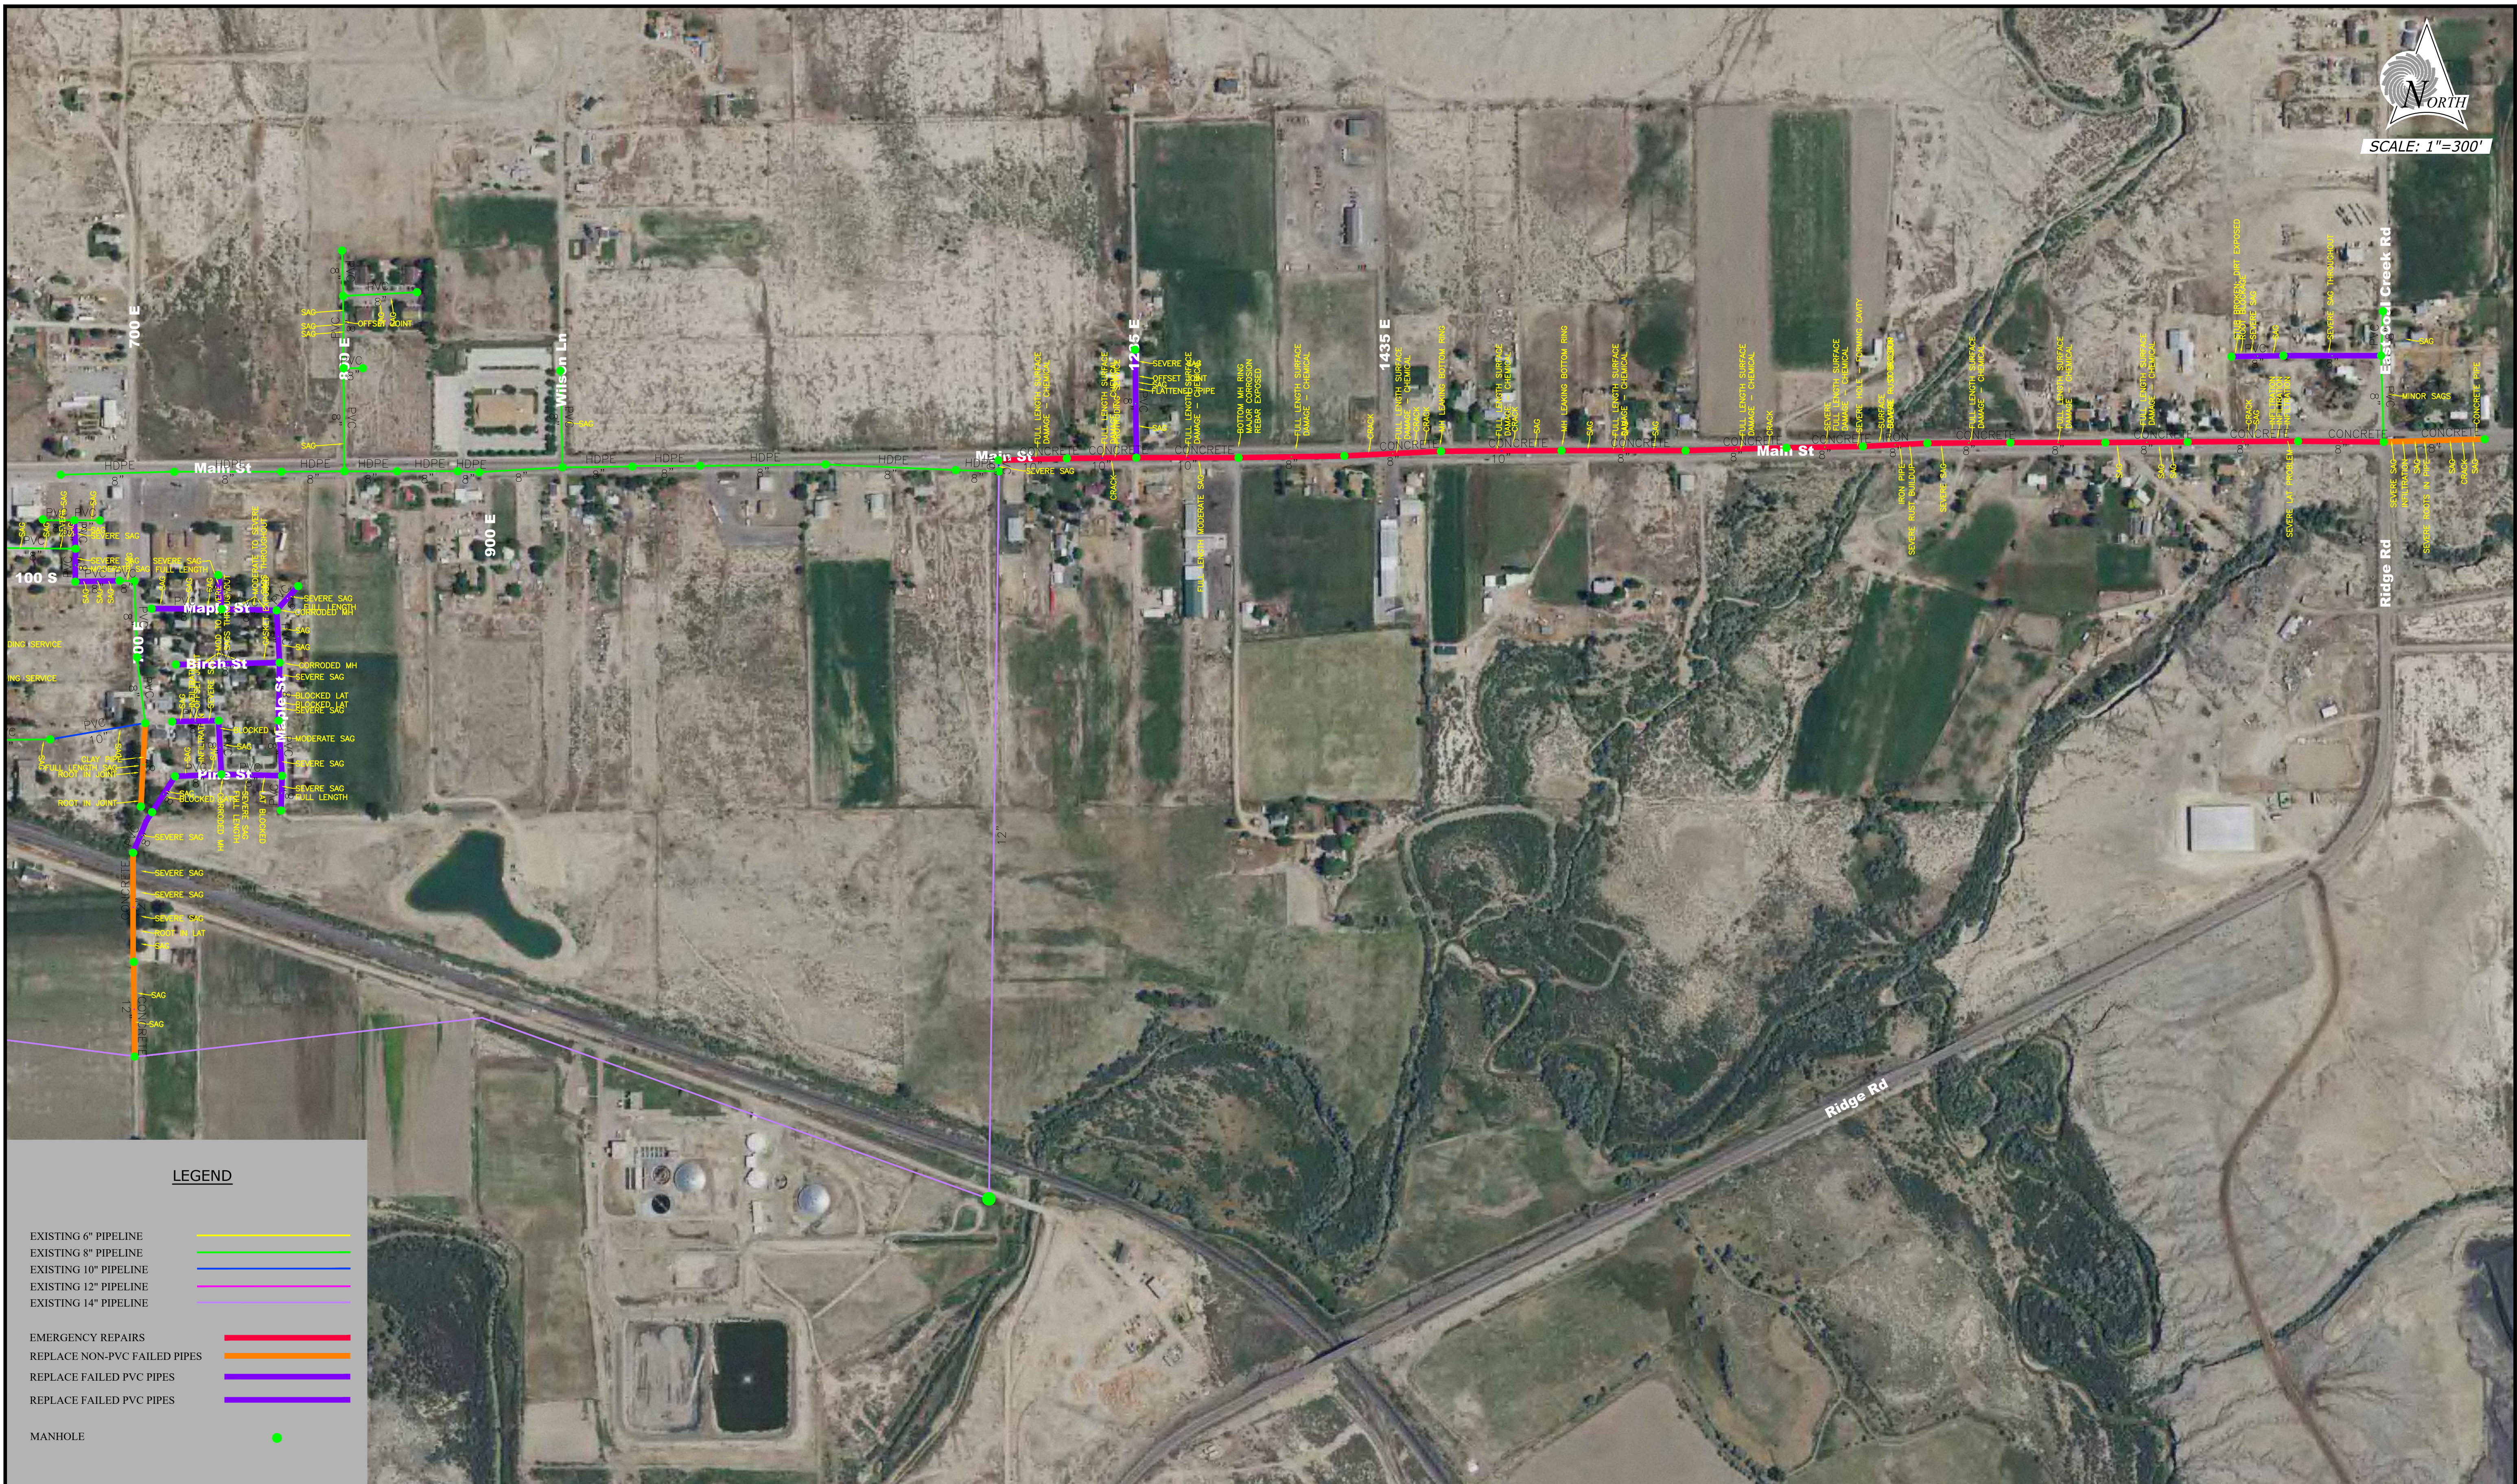

WELLINGTON SEWER - EAST

RECOMMENDED
IMPROVEMENTS



25 EAST 500 NORTH
FILLMORE, UTAH 84631
TEL 435.743.6151 • FAX 435.743.7900
www.sunrise-eng.com